
Technical cross-section drawing of a road structure. The drawing shows a base layer with a cross-hatch pattern, topped by a layer with a green cross-hatch pattern. A central layer with a green circle pattern is shown in a stepped profile. Dimensions are indicated by blue lines and text:

- Top width: 80 (left side), 150 (right side), and "Ширина согласно проекта" (Width according to project) for the central section.
- Vertical dimensions on the right: 40, 40, 100, 150, and 500.
- Vertical dimensions on the left: 150, 100, 100, 100, and 100.

Борттовой камень
 БР 100.20.8
 Бетон кл. В 15
 Щебень фр. 20-40 мм, М600
 Песок средней крупности
 Сущ. основание

Dimensions (mm):
 Total width: 400
 Top layer thickness: 80
 Middle layer thickness: 100
 Bottom layer thickness: 100
 Side layer thickness: 150
 Base layer thickness: 150
 Reinforcement spacing: 100, 100, 100, 100
 Reinforcement diameter: 8
 Reinforcement length: 280
 Reinforcement width: 60
 Reinforcement height: 60

--	--

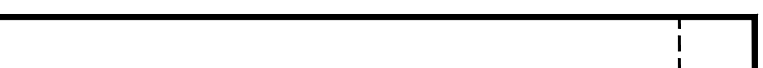


Схема устройства бортового камня 100.30.15

Technical cross-section drawing of a road structure. The drawing shows a sloped left side and a stepped right side. The layers from top to bottom are: a top layer of stone (BR 100.30.15), a concrete layer (B 15), a gravel layer (20-40 mm, M600), and a sand layer (medium grain). The base is labeled 'Сущ. основание' (Existing base). Dimensions are provided in millimeters: horizontal dimensions (150, 75, 350, 75, 500) and vertical dimensions (150, 100, 100, 50, 150, 40, 100, 40, 500). A legend on the right lists the materials and their corresponding symbols.

Бортовой камень	BR 100.30.15
Бетон кл. В 15	
Щебень фр. 20-40 мм, М600	
Песок средней крупности	
Сущ. основание	

Схема подъема крышки колодца

Схема установки МАФ

Инв. № подл.	Подп. и дата	Взам. инв. №

						ФСГС-2019			
						Выполнение работ по благоустройству дворовых территорий многоквартирных домов города Смоленске в рамках реализации муниципальной программы "Формирование современной городской среды в городе Смоленске" на 2018-2022 годы			
Изм.	Кол.уч.	Лист	№ док.	Подп.	Дата				
						Благоустройство дворовой территории многоквартирных жилых домов № 18, 20, 22, 24 по ул. Большая Советская	Стадия	Лист	Листов
							Э	6	6
						Узлы			